



原建平面图

PLAN Scale 1:100

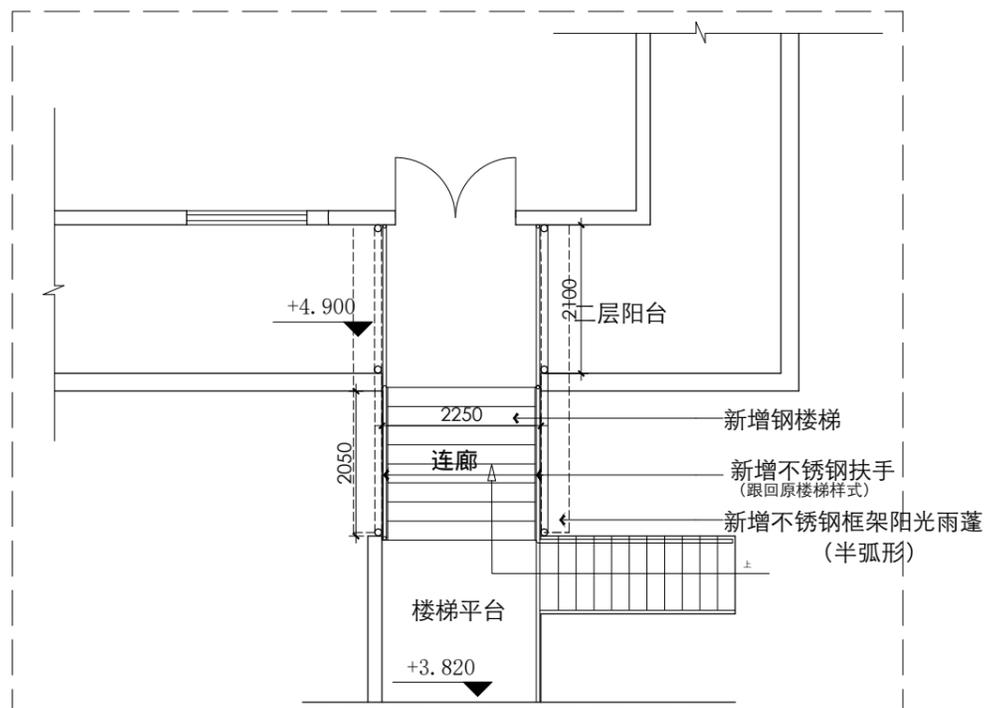

新增连廊平面图

PLAN Scale 1:100

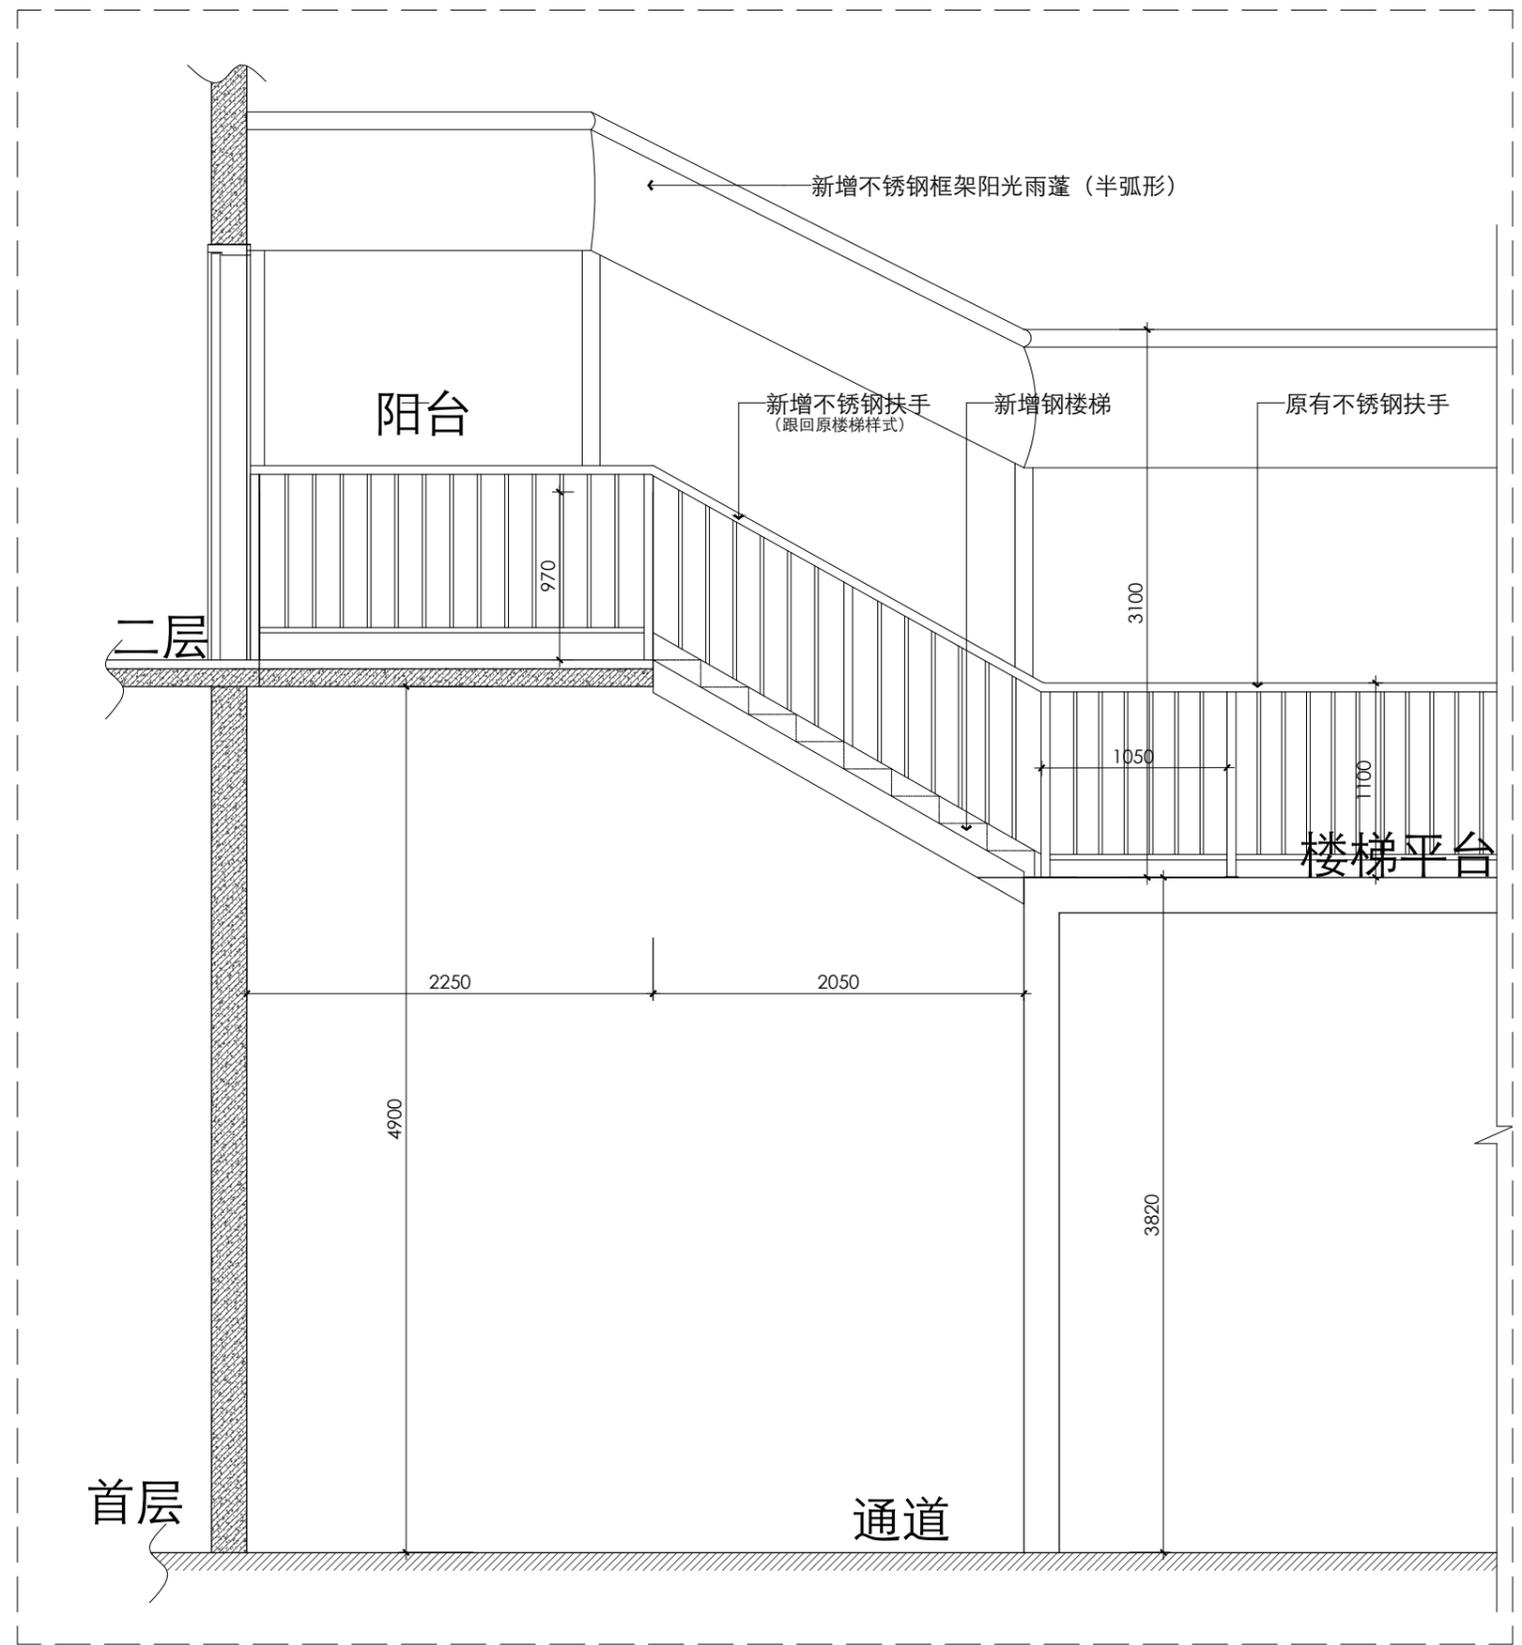

新增连廊立面图

PLAN Scale 1:100

1. 非得本公司设计师之书面批准, 不得随意将任何部分翻印.
2. 切勿以比例量度此图, 一切以图内数字所示为准.
3. 施工单位必须在工地核对图内所示数字之准确, 如发现有任何矛盾处, 应通知设计师, 方可施工; 否则施工单位须承担所有责任.
1. Must this company designer the written approval, does not have to reprint at will any part.
2. Is sure not to the proportion to measure this chart, all the numeral show take the chart in as.
3. The construction must show the numeral in the work site checkup chart to be accurate, if discovered has any contradiction place, should inform the designer, only then constructs; Otherwise the construction must undertake all responsibilities.

製圖
DRAWING
審核
CHECK
校對
PROOFREAD

設計
DESIGNER
審定
AUTHORIZE
項目負責
PROJECT LEADER

項目名稱
PROJECT
圖目
DRAWING DIRECTORY
日期
DATE

平面图

圖號
DRAWING NO
比例
SCALE
圖幅
MAPPABLE UNIT

图示
A3

平面區域: